

Notes

Chainage

737

744

753

770

774

784

788

794

805

816

821

826

838

843



856

858

866

873


889

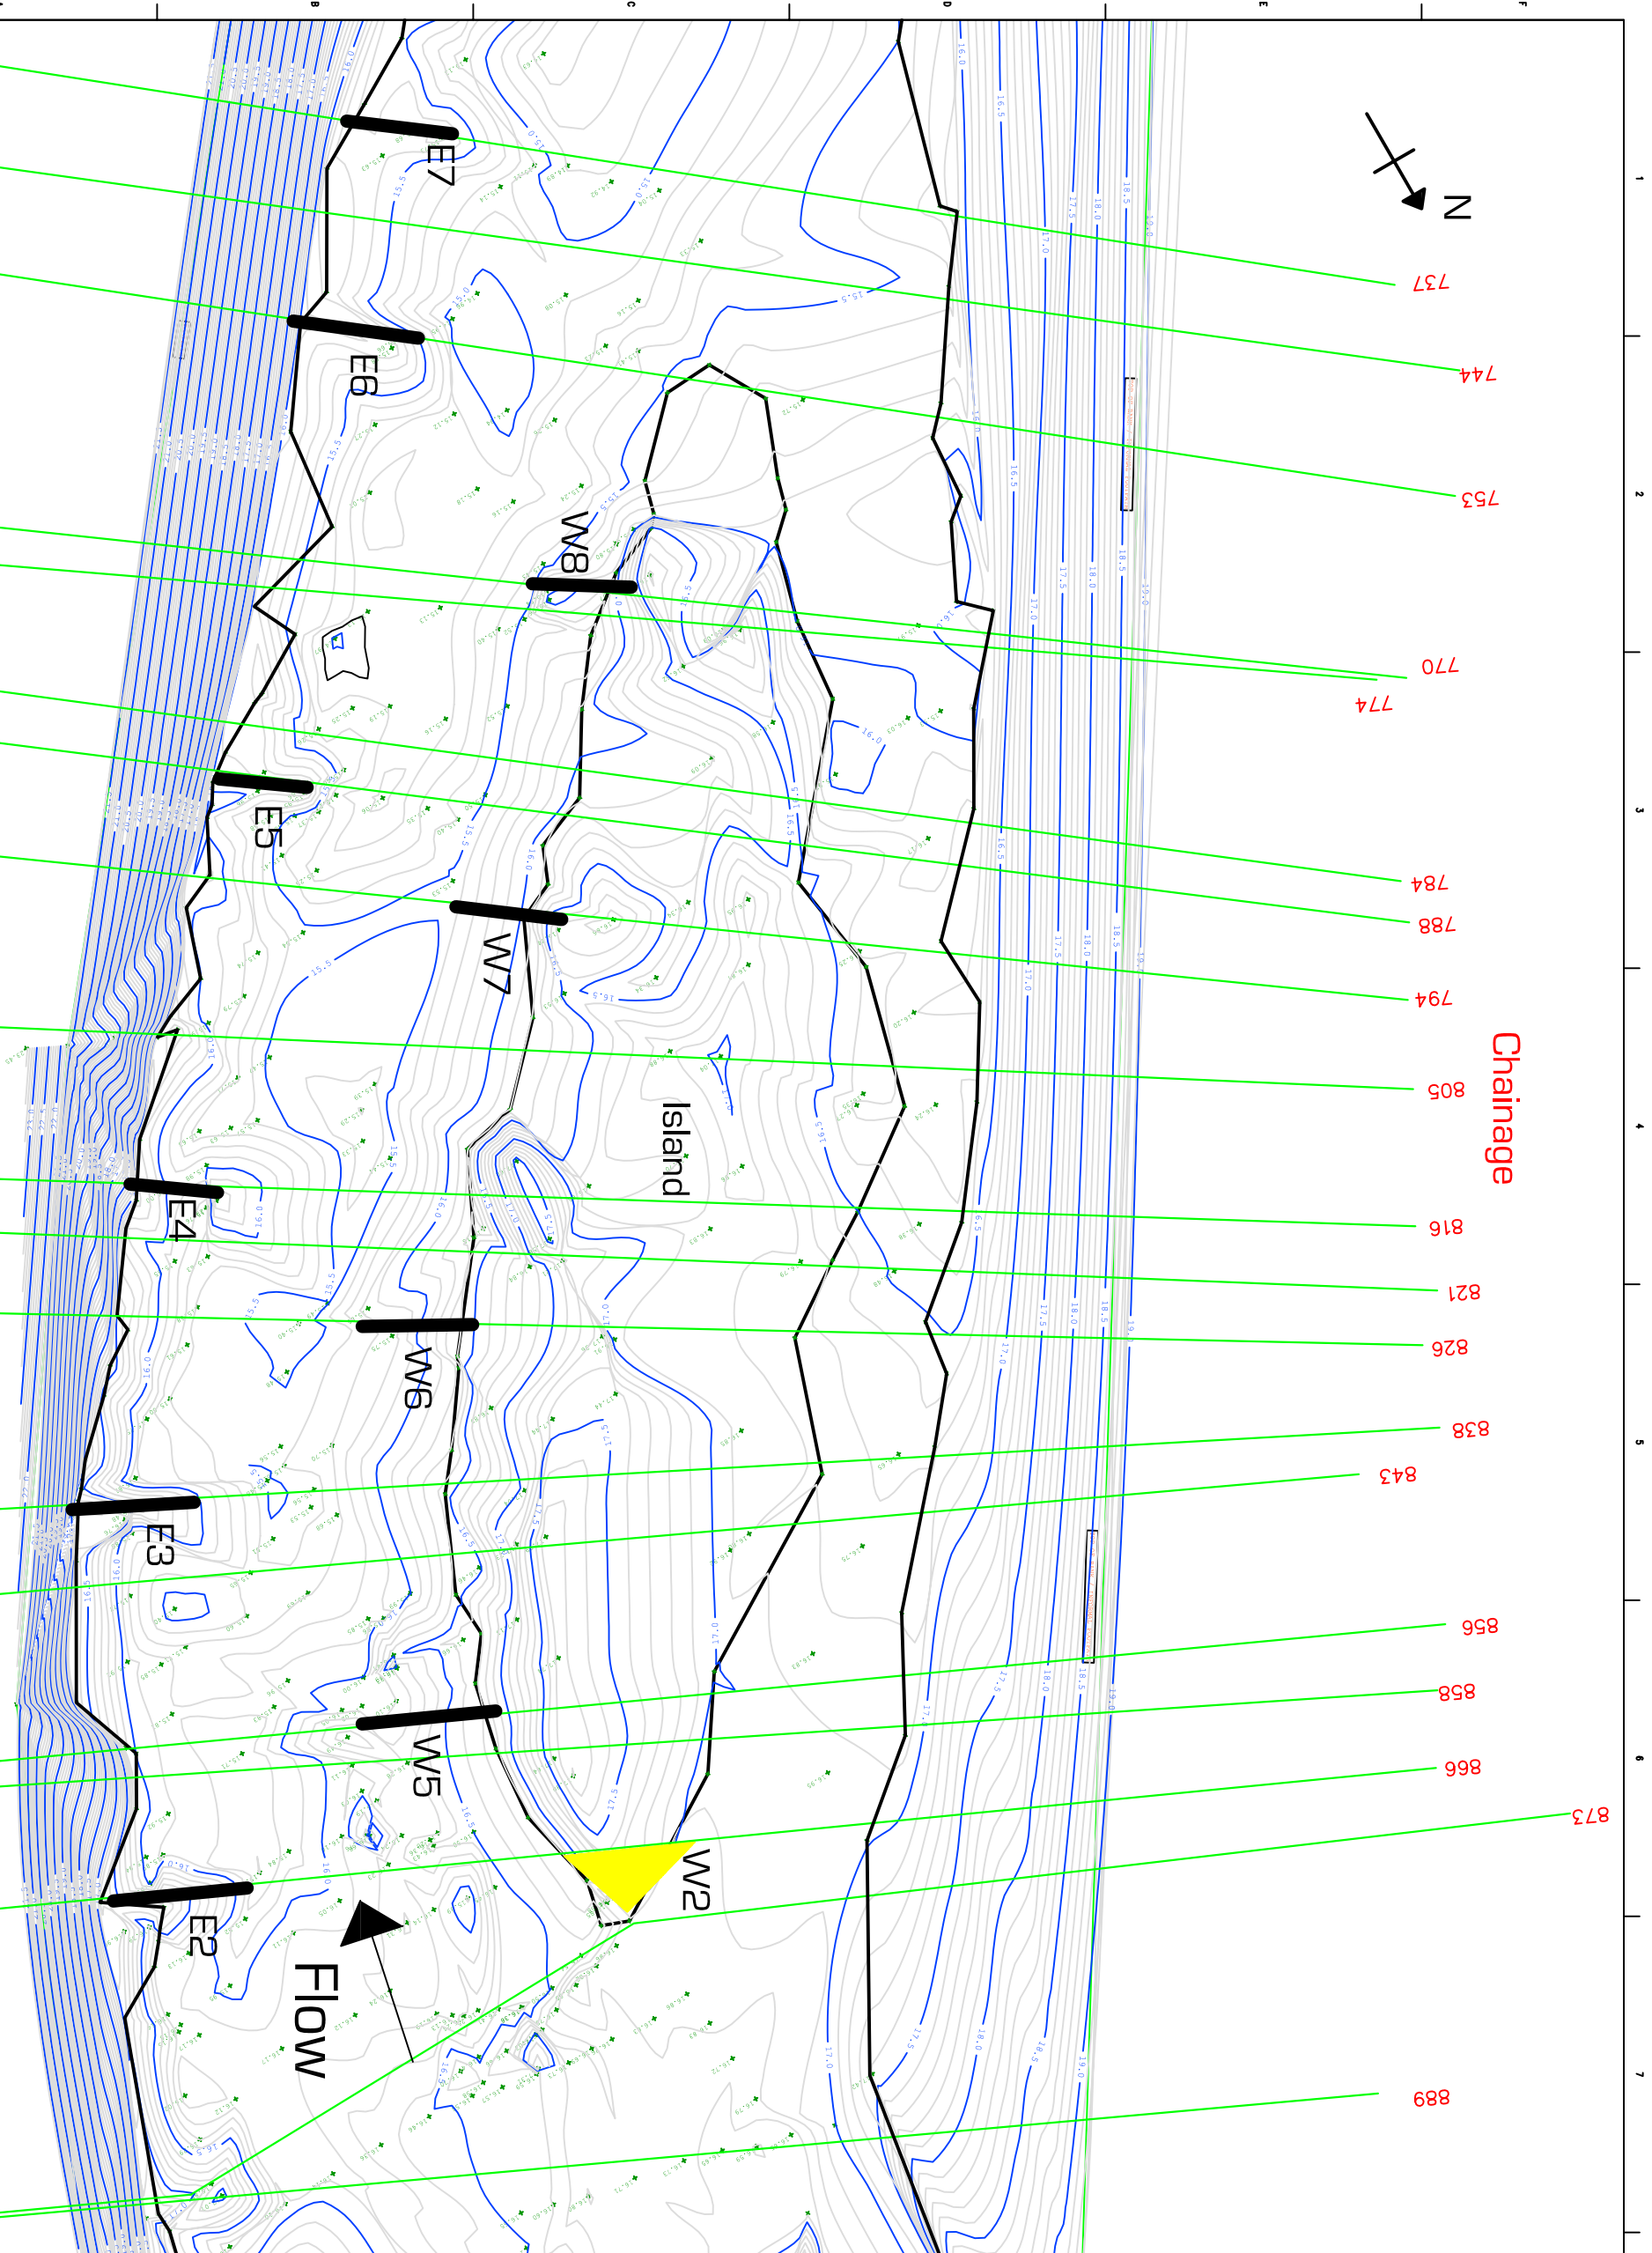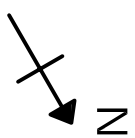

Rev	Date	Description	Chd	Ver'd
1	28/06/07	Groyne A1 removed from Scheme	AL	AL

PROJECT
Symonds Yat In-River Works
Canoe Rapids & Habitat Improvements

CLIENT



BRITISH CANOE UNION

TITLE
Proposed Groynes
(Modelled Scenario 8)

SCALE	DRAWN	AL	DATE
1:500	CHECKED	JE	September 07
SIZE	VERIFIED	AL	Rev
Planning / RDC	04-1106-101		1



41 Awinston Tor, Newcastle upon Tyne, NE3 1UD,
Telephone: 07309 441573
Email Address: [first.name]@[surname].epduk.com
www.epduk.com