
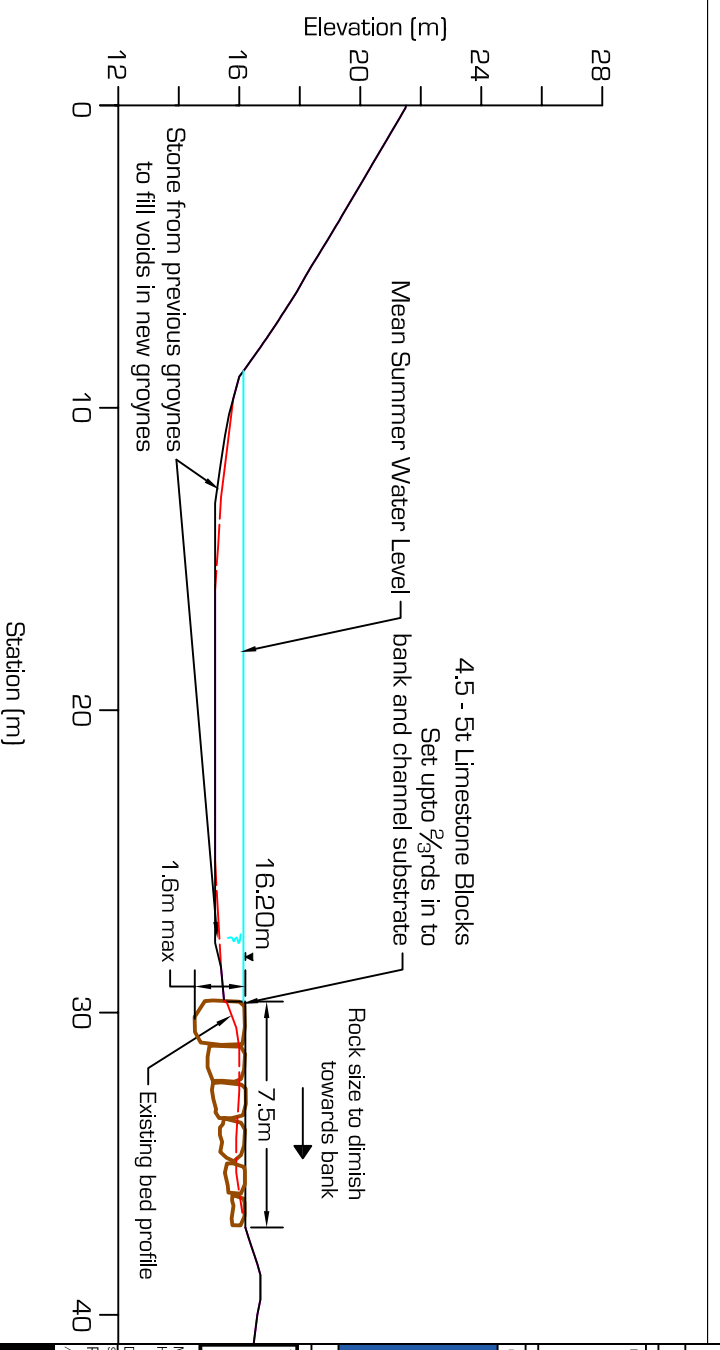
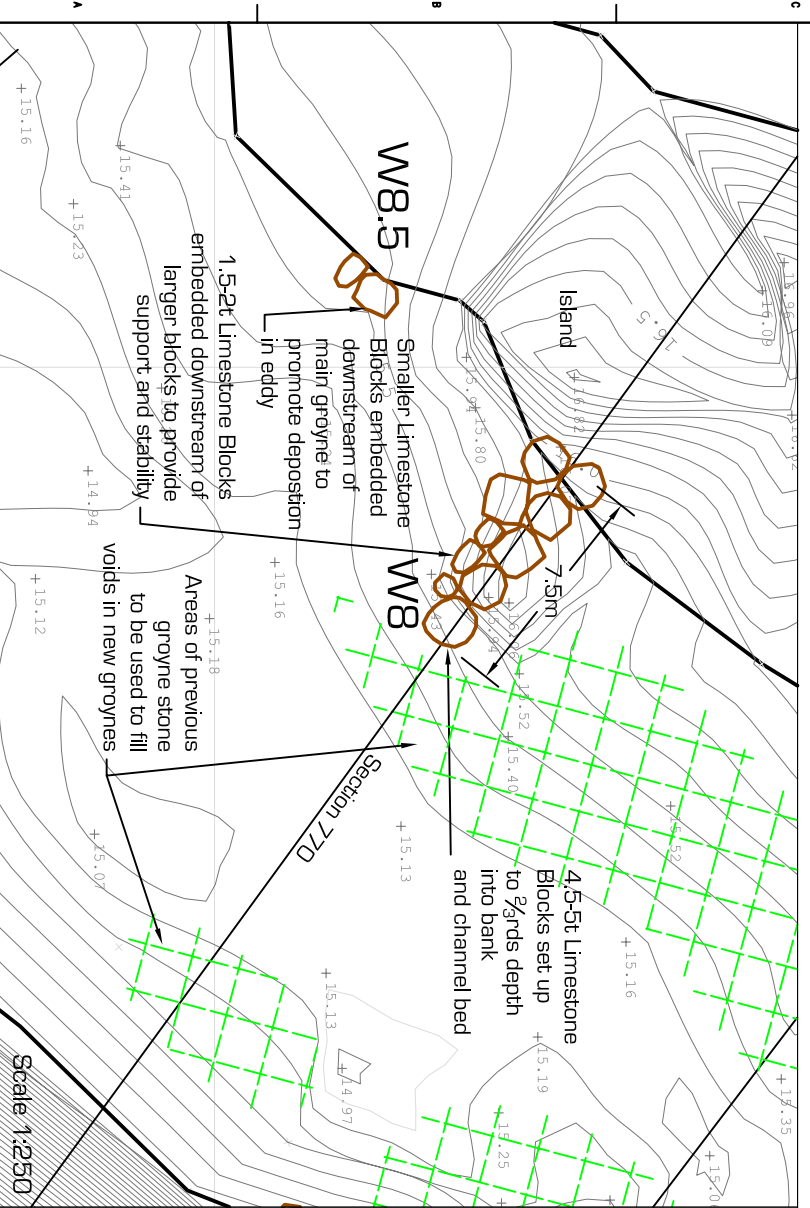
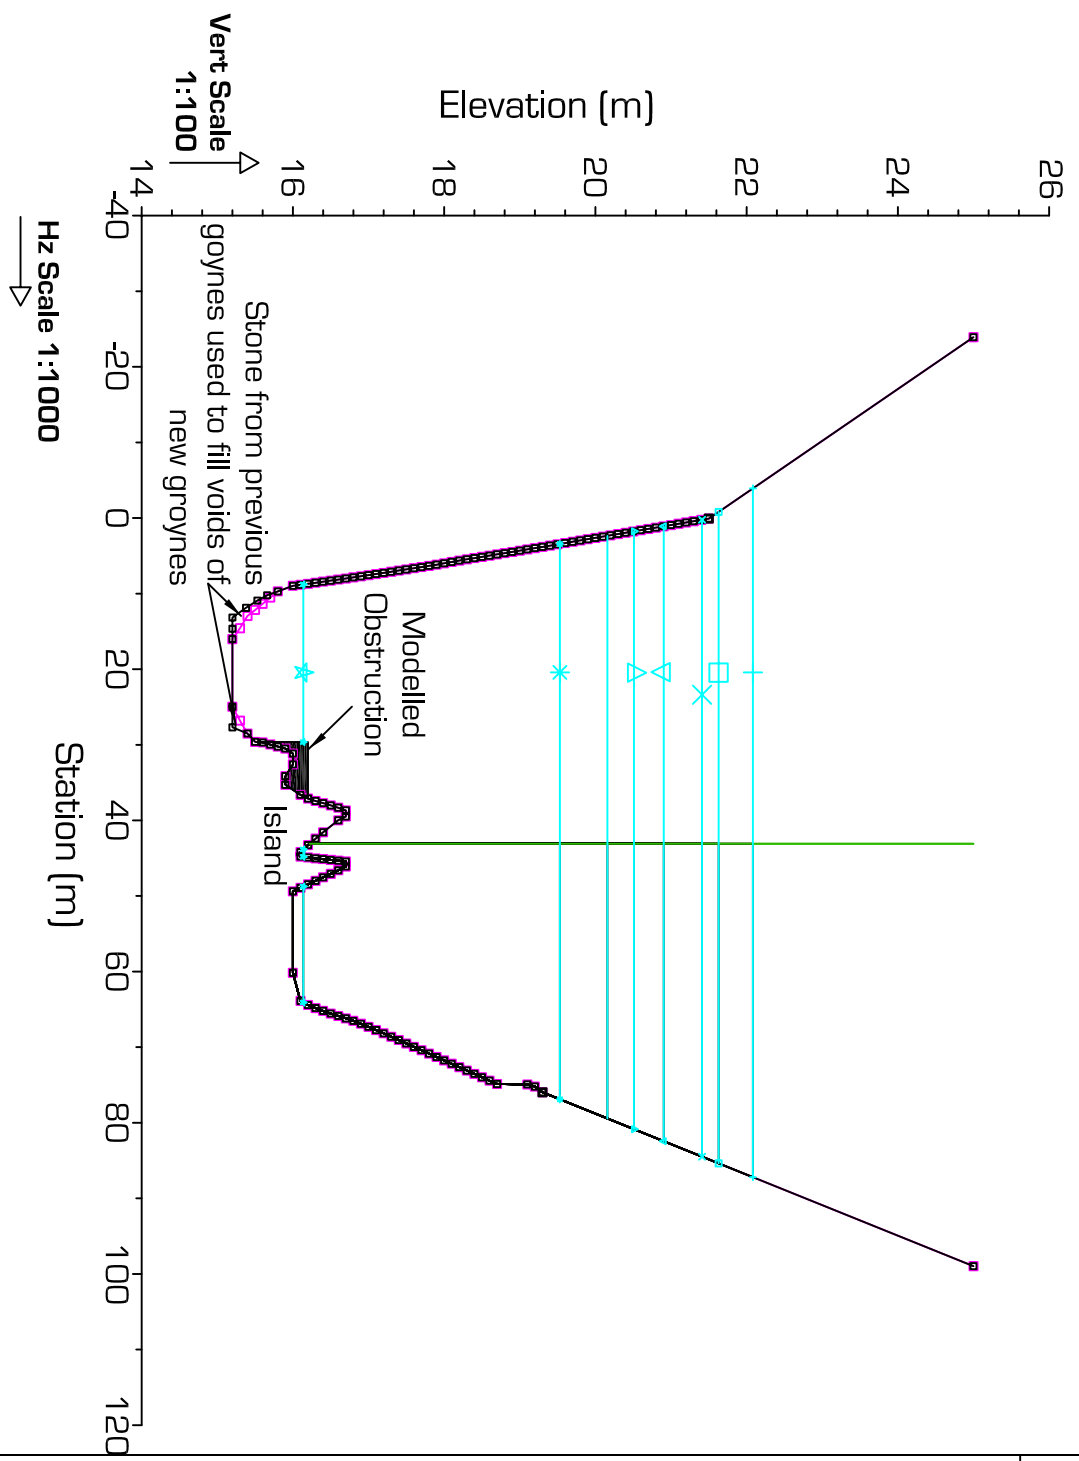


Notes

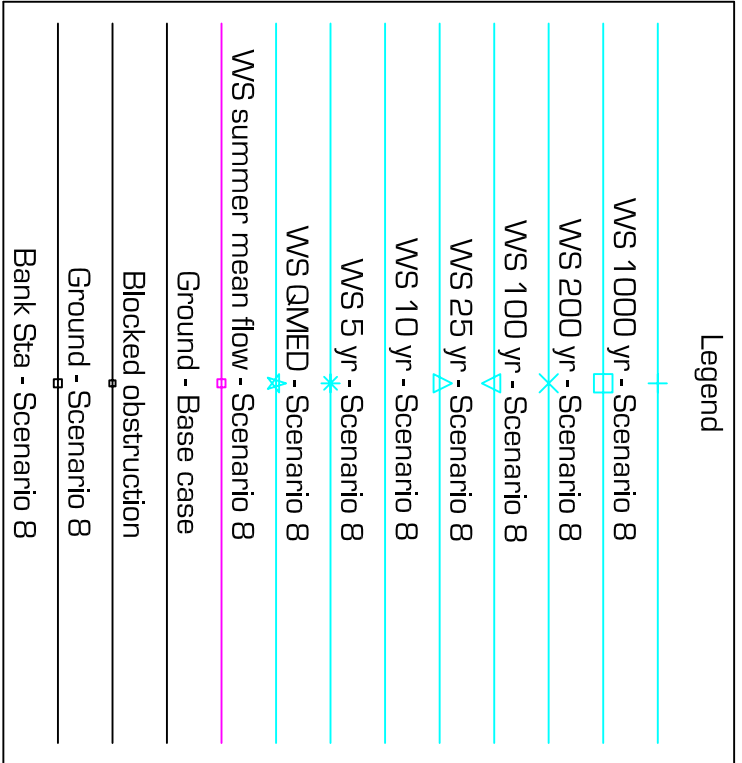

Rev	Date	Description	Chd	Ver'd

PROJECT
Symonds Yat In-River Works
Canoe Rapids & Habitat Improvements

CLIENT



TITLE
Groyne W8
Section 770

DATE	DRAWN	AL	DATE
September 07	AL	JE	
		AL	

Model Date: Ht:1:1000 Vt:1:100
Checked: VERIFIED
Scale: 1:250
Drawing / DOC: 04-1106-105
Rev: 0



41 Awinion Tor, Newcastle upon Tyne, NE3 7LD.
Telephone: 07309 441573
E-mail Address: (first.name) . (surname)@epduk.com
www.epduk.com

Registered Office:
5 Churchill Drive, Mowbray Park, Walsworth, Doncaster, DN2 8JZ