



Notes


Legend	
+	WS 1000 yr - Scenario 8
□	WS 200 yr - Scenario 8
×	WS 100 yr - Scenario 8
▽	WS 25 yr - Scenario 8
△	WS 10 yr - Scenario 8
*	WS 5 yr - Scenario 8
*	WS QMED - Scenario 8
—	WS summer mean flow - Scenario 8
—	Ground - Base case
—	Blocked obstruction
—	Ground - Scenario 8
—	Bank Sta - Scenario 8

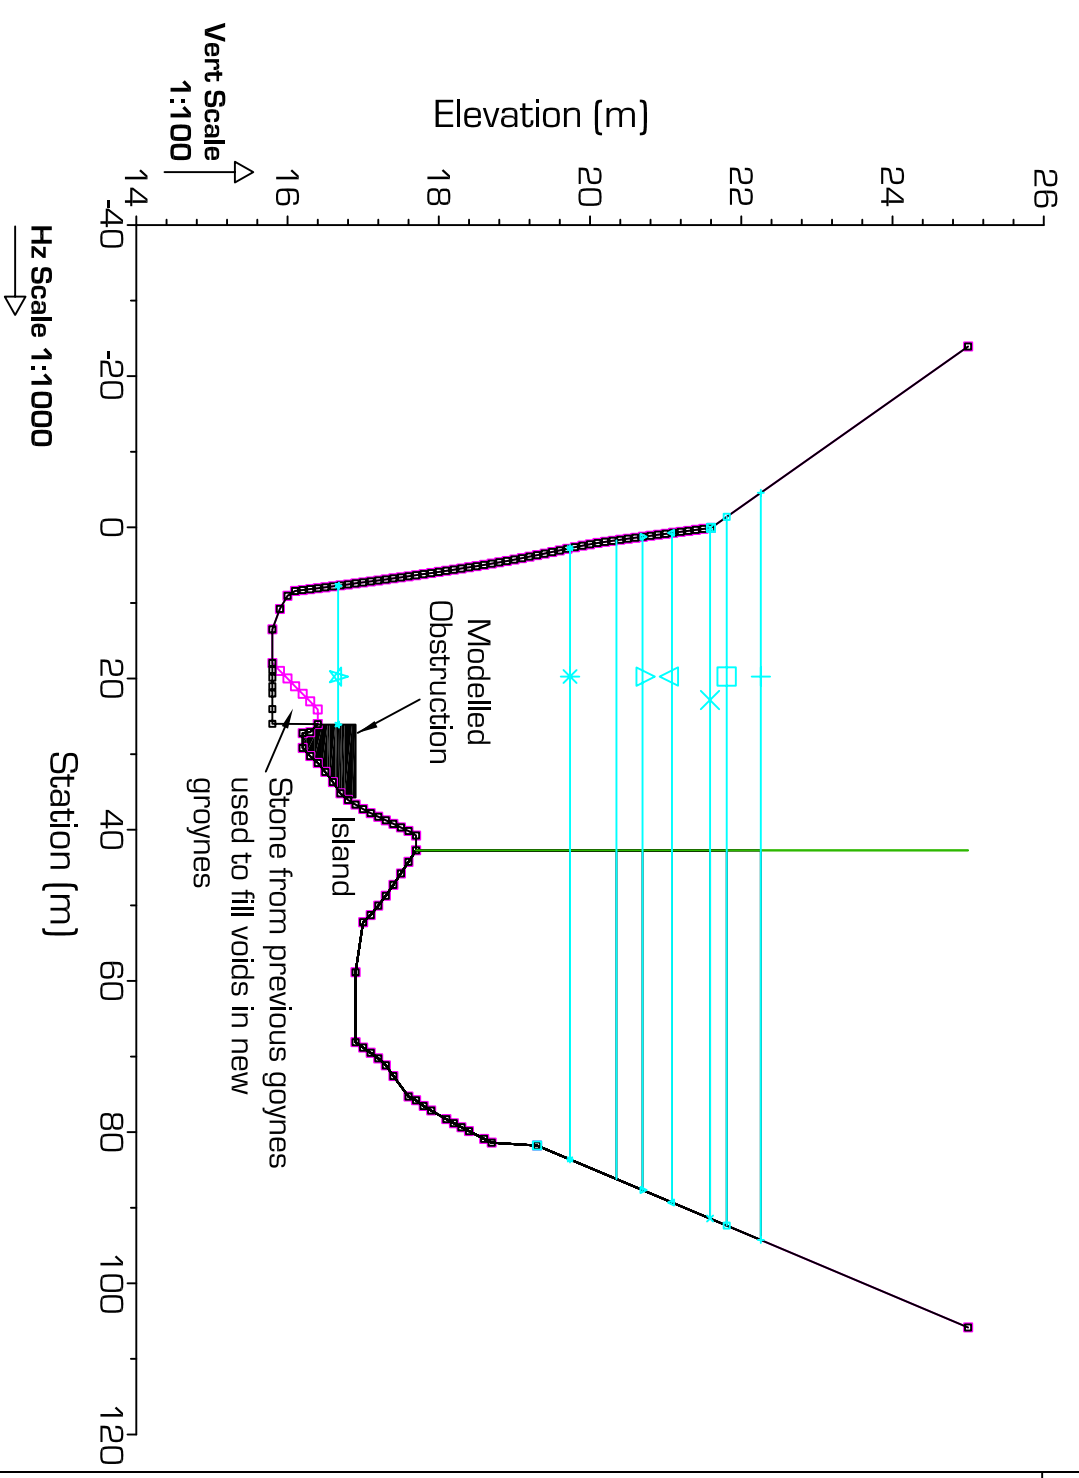

Modelled Output for Section 856.2 - Scenario 8

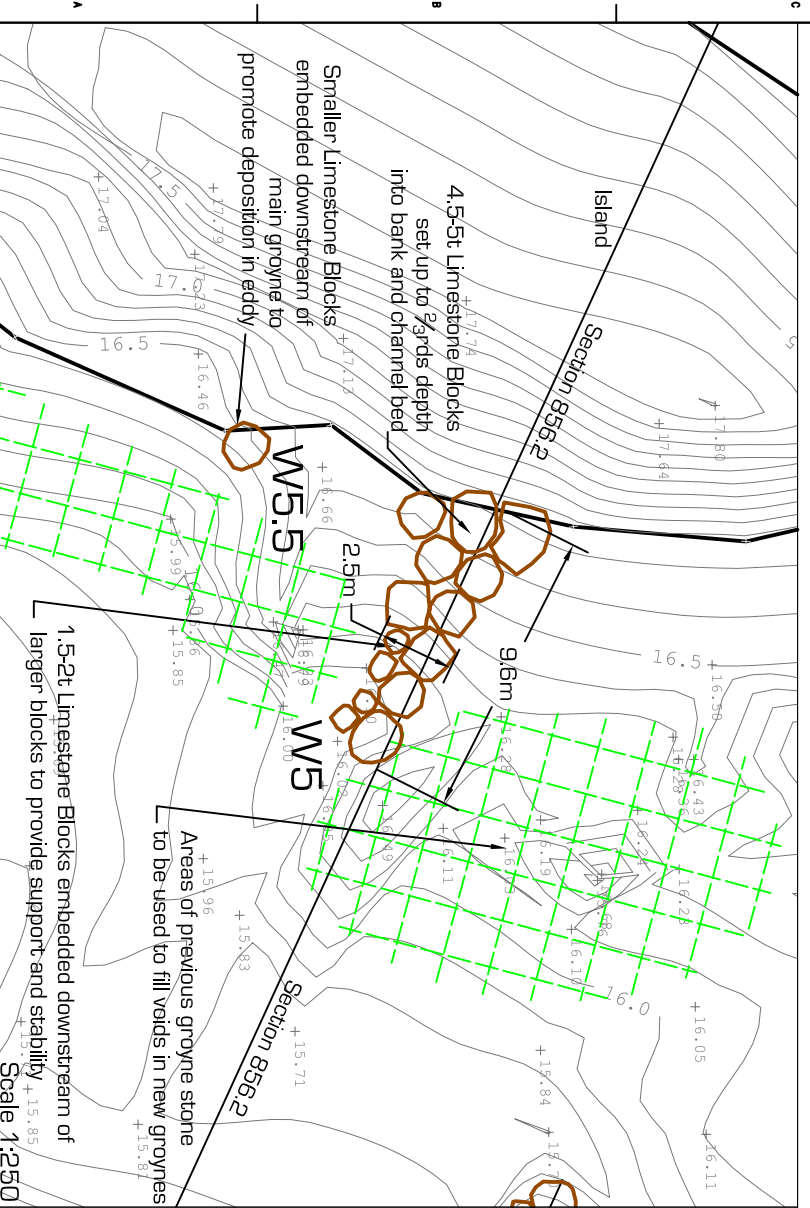

Proposed Rock Positioning for Section 856.2 - Plan

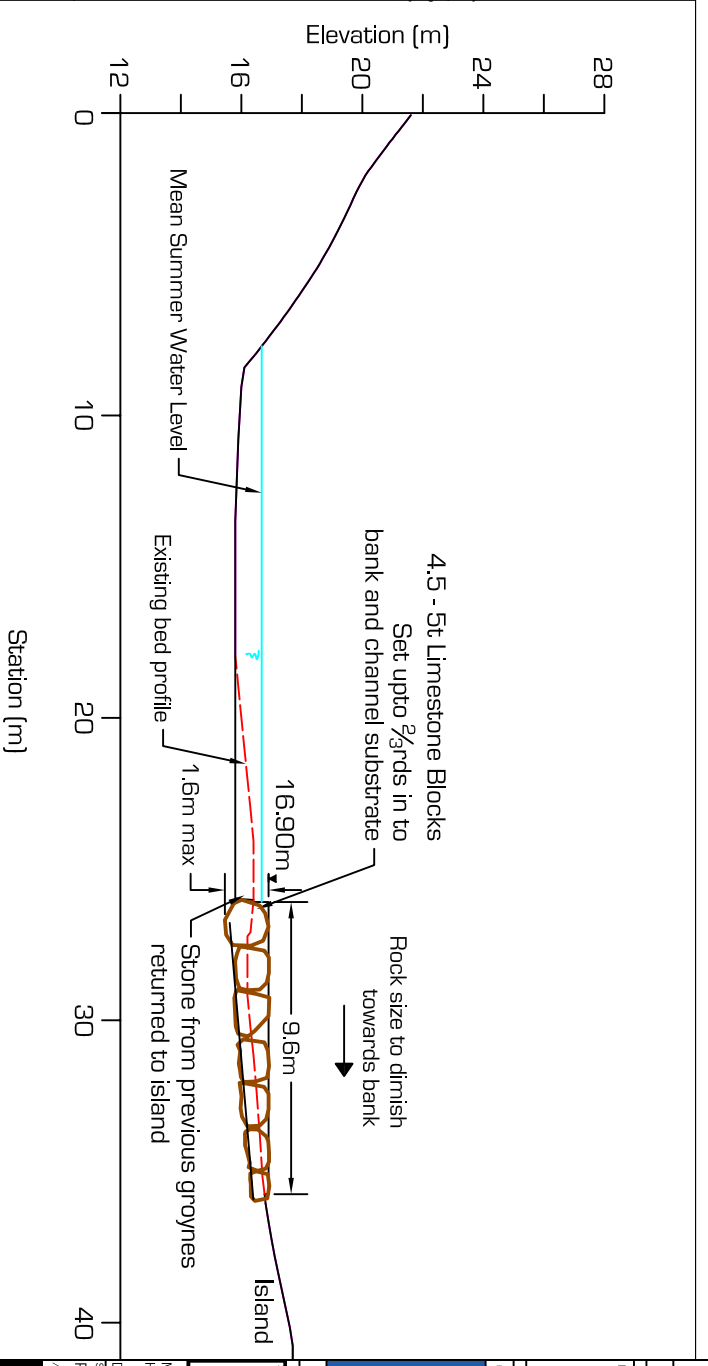

Proposed Rock Positioning for Section 856.2 - Section

Rev	Date	Description	Chd	Ver'd

PROJECT
Symonds Yacht-River Works
Canoe Rapids & Habitat Improvements

CLIENT



TITLE	
Groyne W5 Section 856	
SCALE	DATE
Model/Date	AL
H:1:1000 W:1:100	AL
CHECKED	DATE
VERIFIED	September 07
DETAILS	SCALE
1:250	AL
DATE	REV
04-1106-111	0
DATE	REV
04-1106-111	0



41 Awinion Tor, Newcastle upon Tyne, NE3 3TD,
Telephone: 07909 441573
Email Address: (first.name) . (surname)@epduk.com
www.epduk.com

Registered Office:
5 Churchill Drive, Mowbray Park, Walsworth, Cambs, CB23 8JZ