
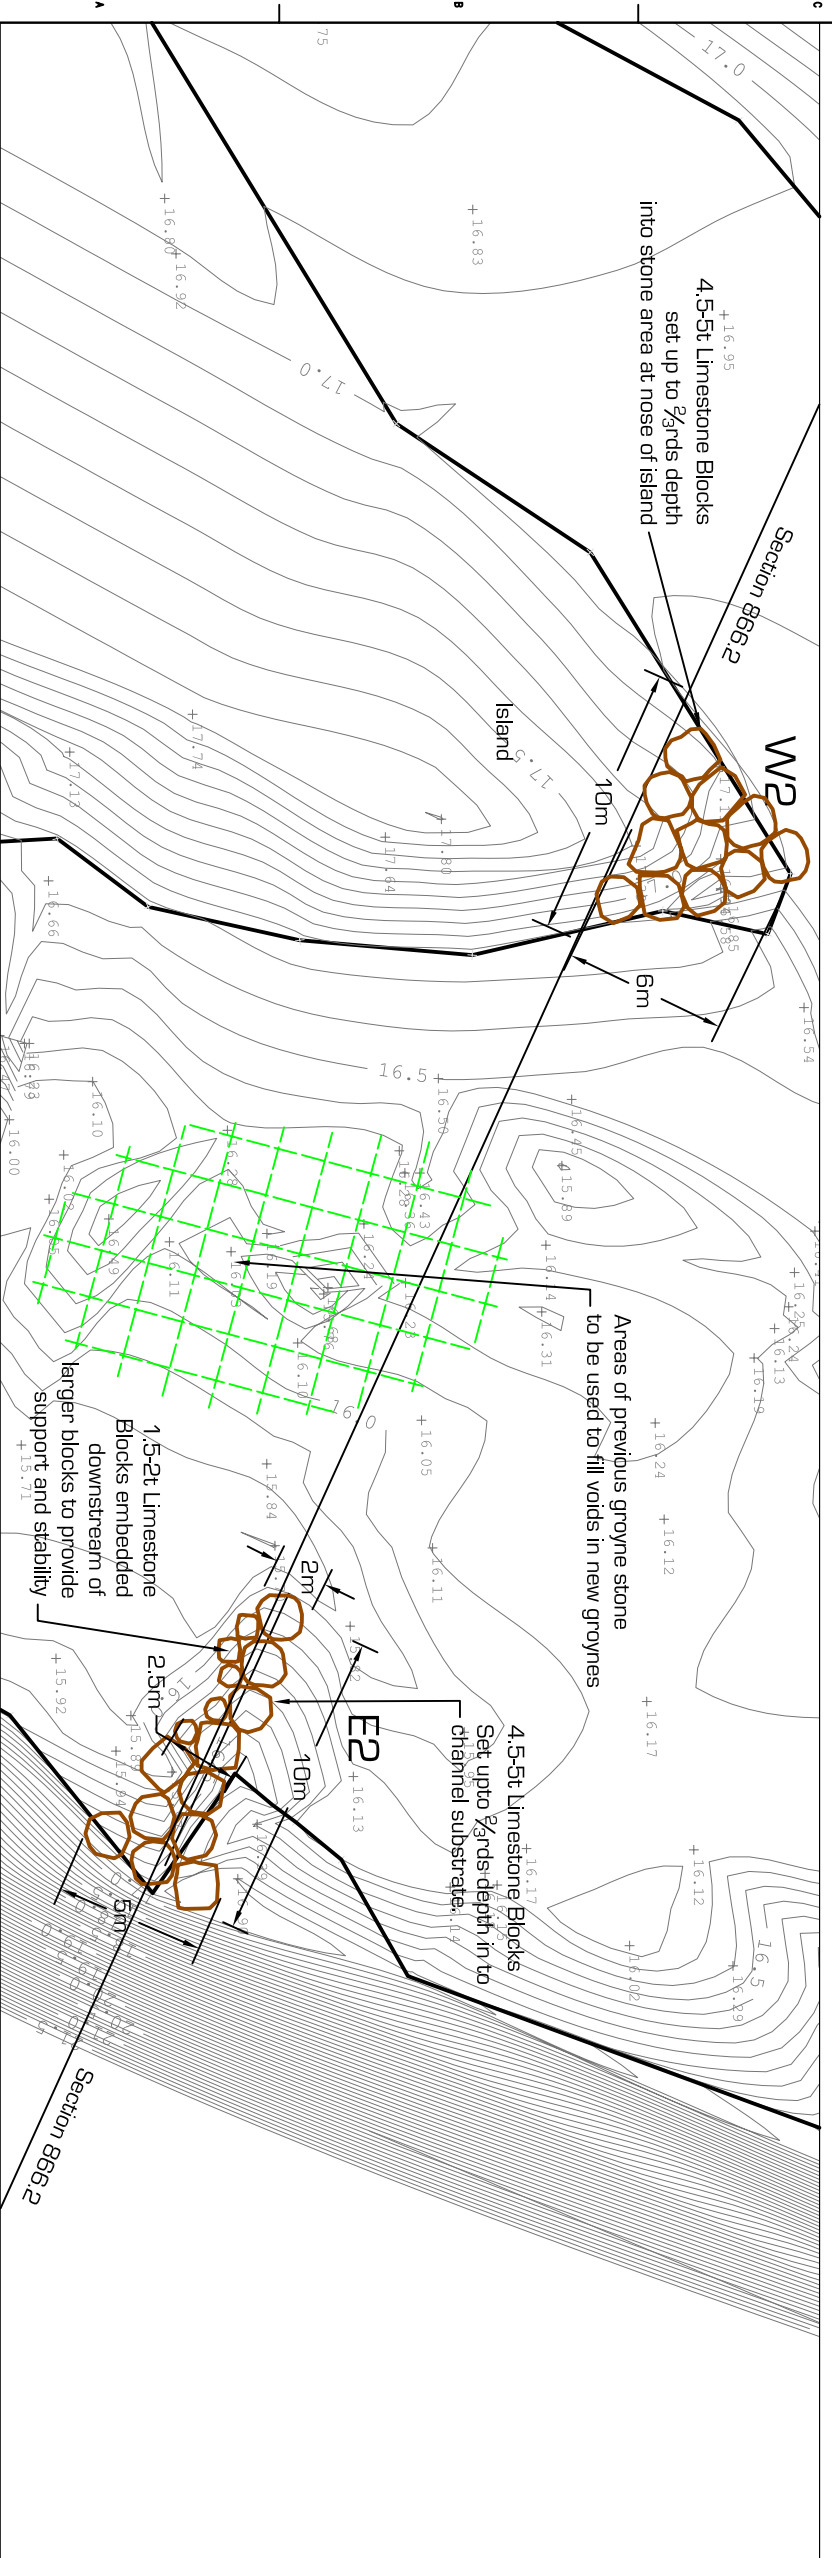


Notes

Legend	
WS 1000 yr - Scenario 8	□
WS 200 yr - Scenario 8	×
WS 100 yr - Scenario 8	▽
WS 25 yr - Scenario 8	△
WS 10 yr - Scenario 8	*
WS 5 yr - Scenario 8	*
WS QMED - Scenario 8	*
WS summer mean flow - Scenario 8	—
Ground - Base case	—
Blocked obstruction	—
Ground - Scenario 8	—
Bank Sta - Scenario 8	—

**Modelled Output for Section 866.2 - Scenario 8**

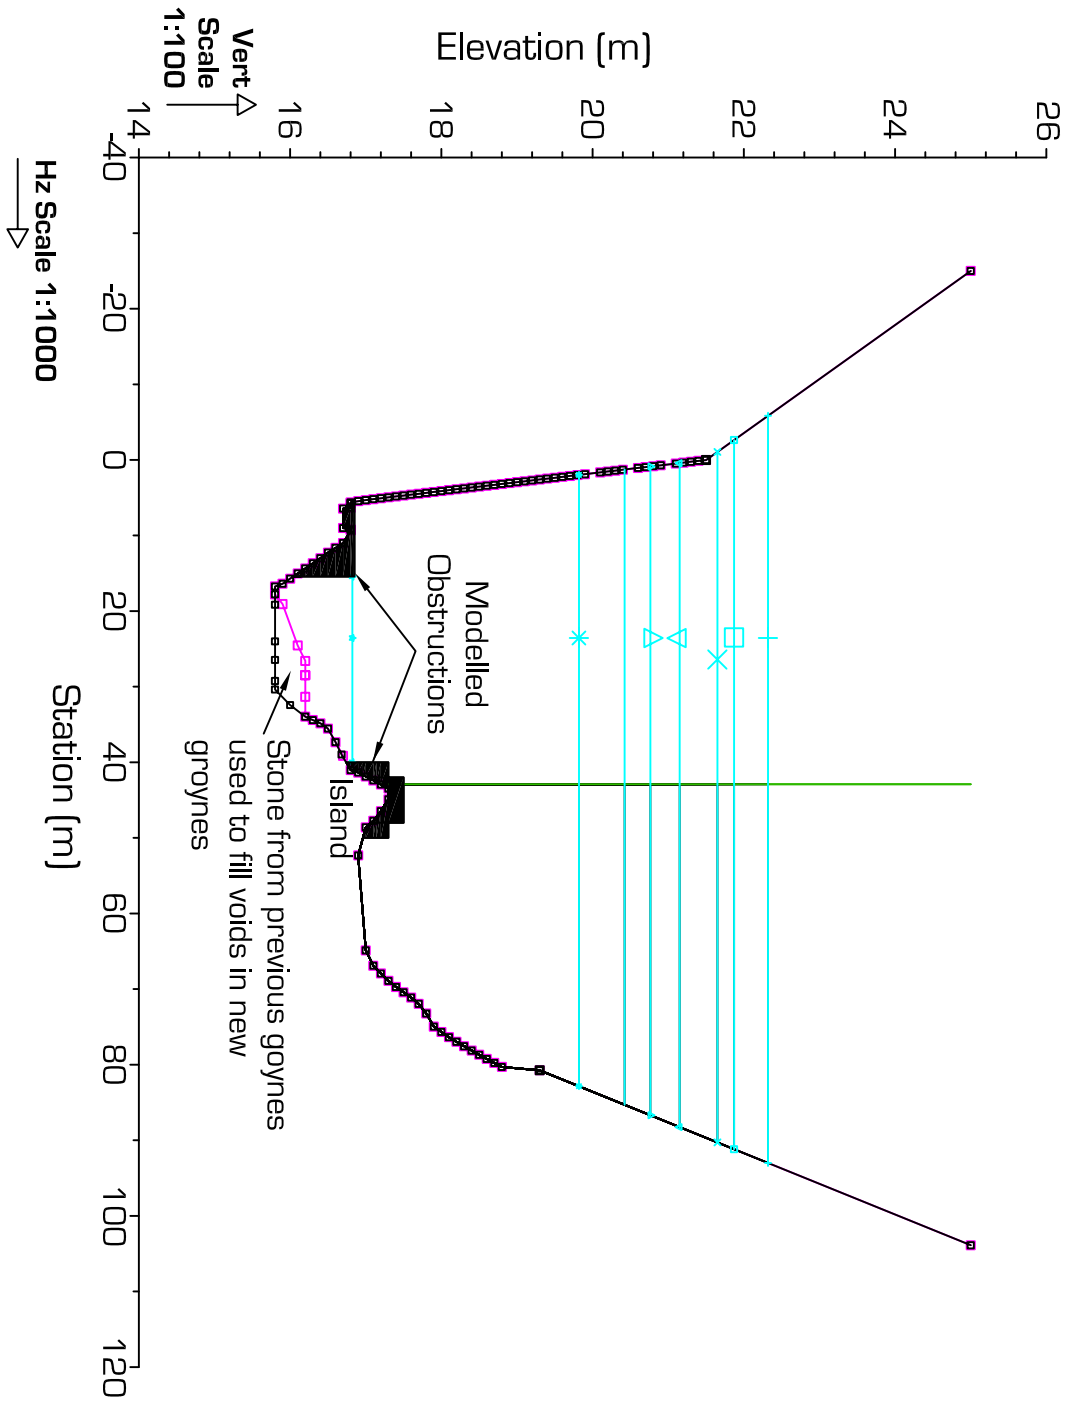

**Proposed Rock Positioning for Section 866.2**

Rev	Date	Description	Chd	Ver'd

**PROJECT**  
Symonds Yat In-River Works  
Canoe Rapids & Habitat Improvements

**CLIENT**



**TITLE**  
Groyne W2 & E2  
Section 866.2 (Plan)

SCALE	DATE	SCALE	DATE
Model/Drawn	AL		
Ht: 1:1000 W: 1:100	CHECKED JE		September 07
Detail: 1:250	VERIFIED AL		
SIZE	DRAWING NO.		
Plotting / RDC	04-1106-112		



41 Awinon Tor, Newcastle upon Tyne, NE3 3LJ.  
Telephone: 07309 441573  
E-mail Address: (first.name) . (surname)@epduk.com  
www.epduk.com