


Notes

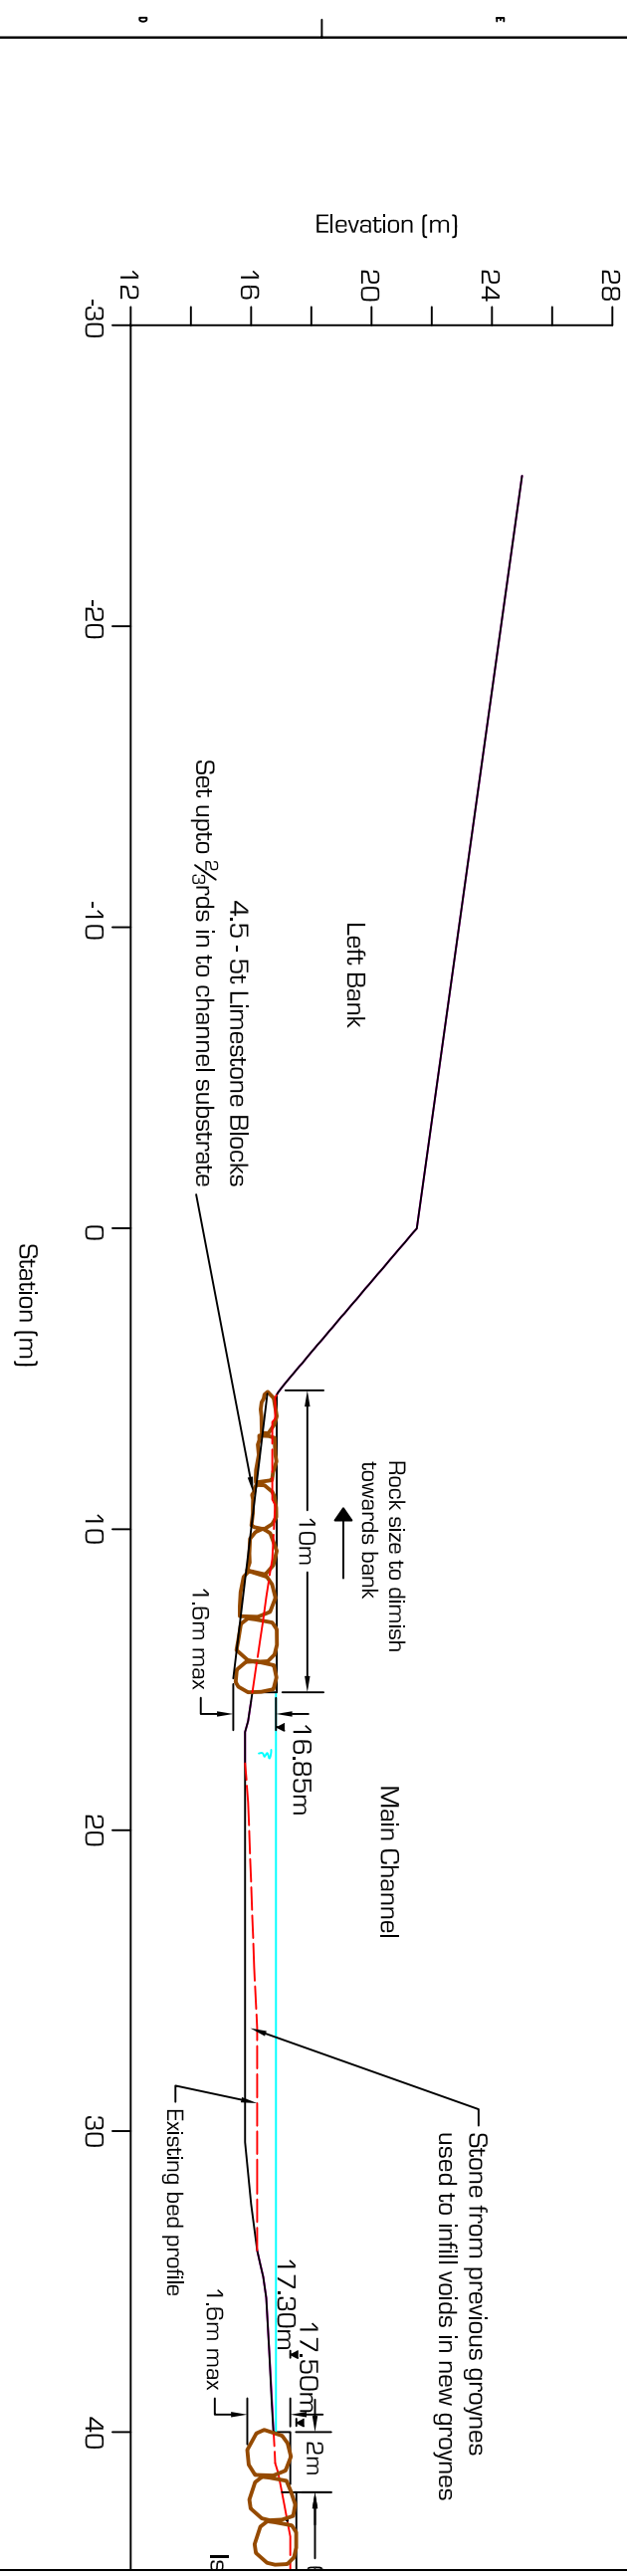


Section 866.2m Proposed Section

Section 866.2m Proposed Section

Rev	Date	Description	Chd	Ver'd

PROJECT
Symonds Yat In-River Works
Canoe Rapids & Habitat Improvements

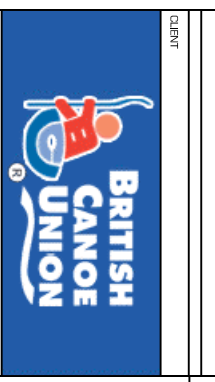

CLIENT	
TITLE Groyne W2 & E2 Section 866.2 (Section)	
SCALE Model/Date H=1:1000 W=1:100	DRAWN AL DATE September 07
SIZE Dedible 1:250	CHECKED JE VERIFIED AL
Flanning / RDC	Rev 0
04-1106-113	



41 Alwinton Tce, Newcastle upon Tyne, NE3 1LD,
Telephone: 07909 441573
Email Address: [first.name] . [surname]@epduk.com
www.epduk.com