


Notes

- 1) Groynes dimensions as per modelled Scenario 8. See drawings 04-1106-103 to 114 for exact dimensions.
- 2) Groynes constructed from Limestone Blocks. Outer / most exposed blocks to have a diameter greater than 1.5m and typical mass of 4.5t to 5t interspaced with smaller blocks to provide support and stability. Blocks dimensions to diminish with increased cover and proximity to bank.
- 3) Areas of old groyne clearance as per modelled scenario 8.

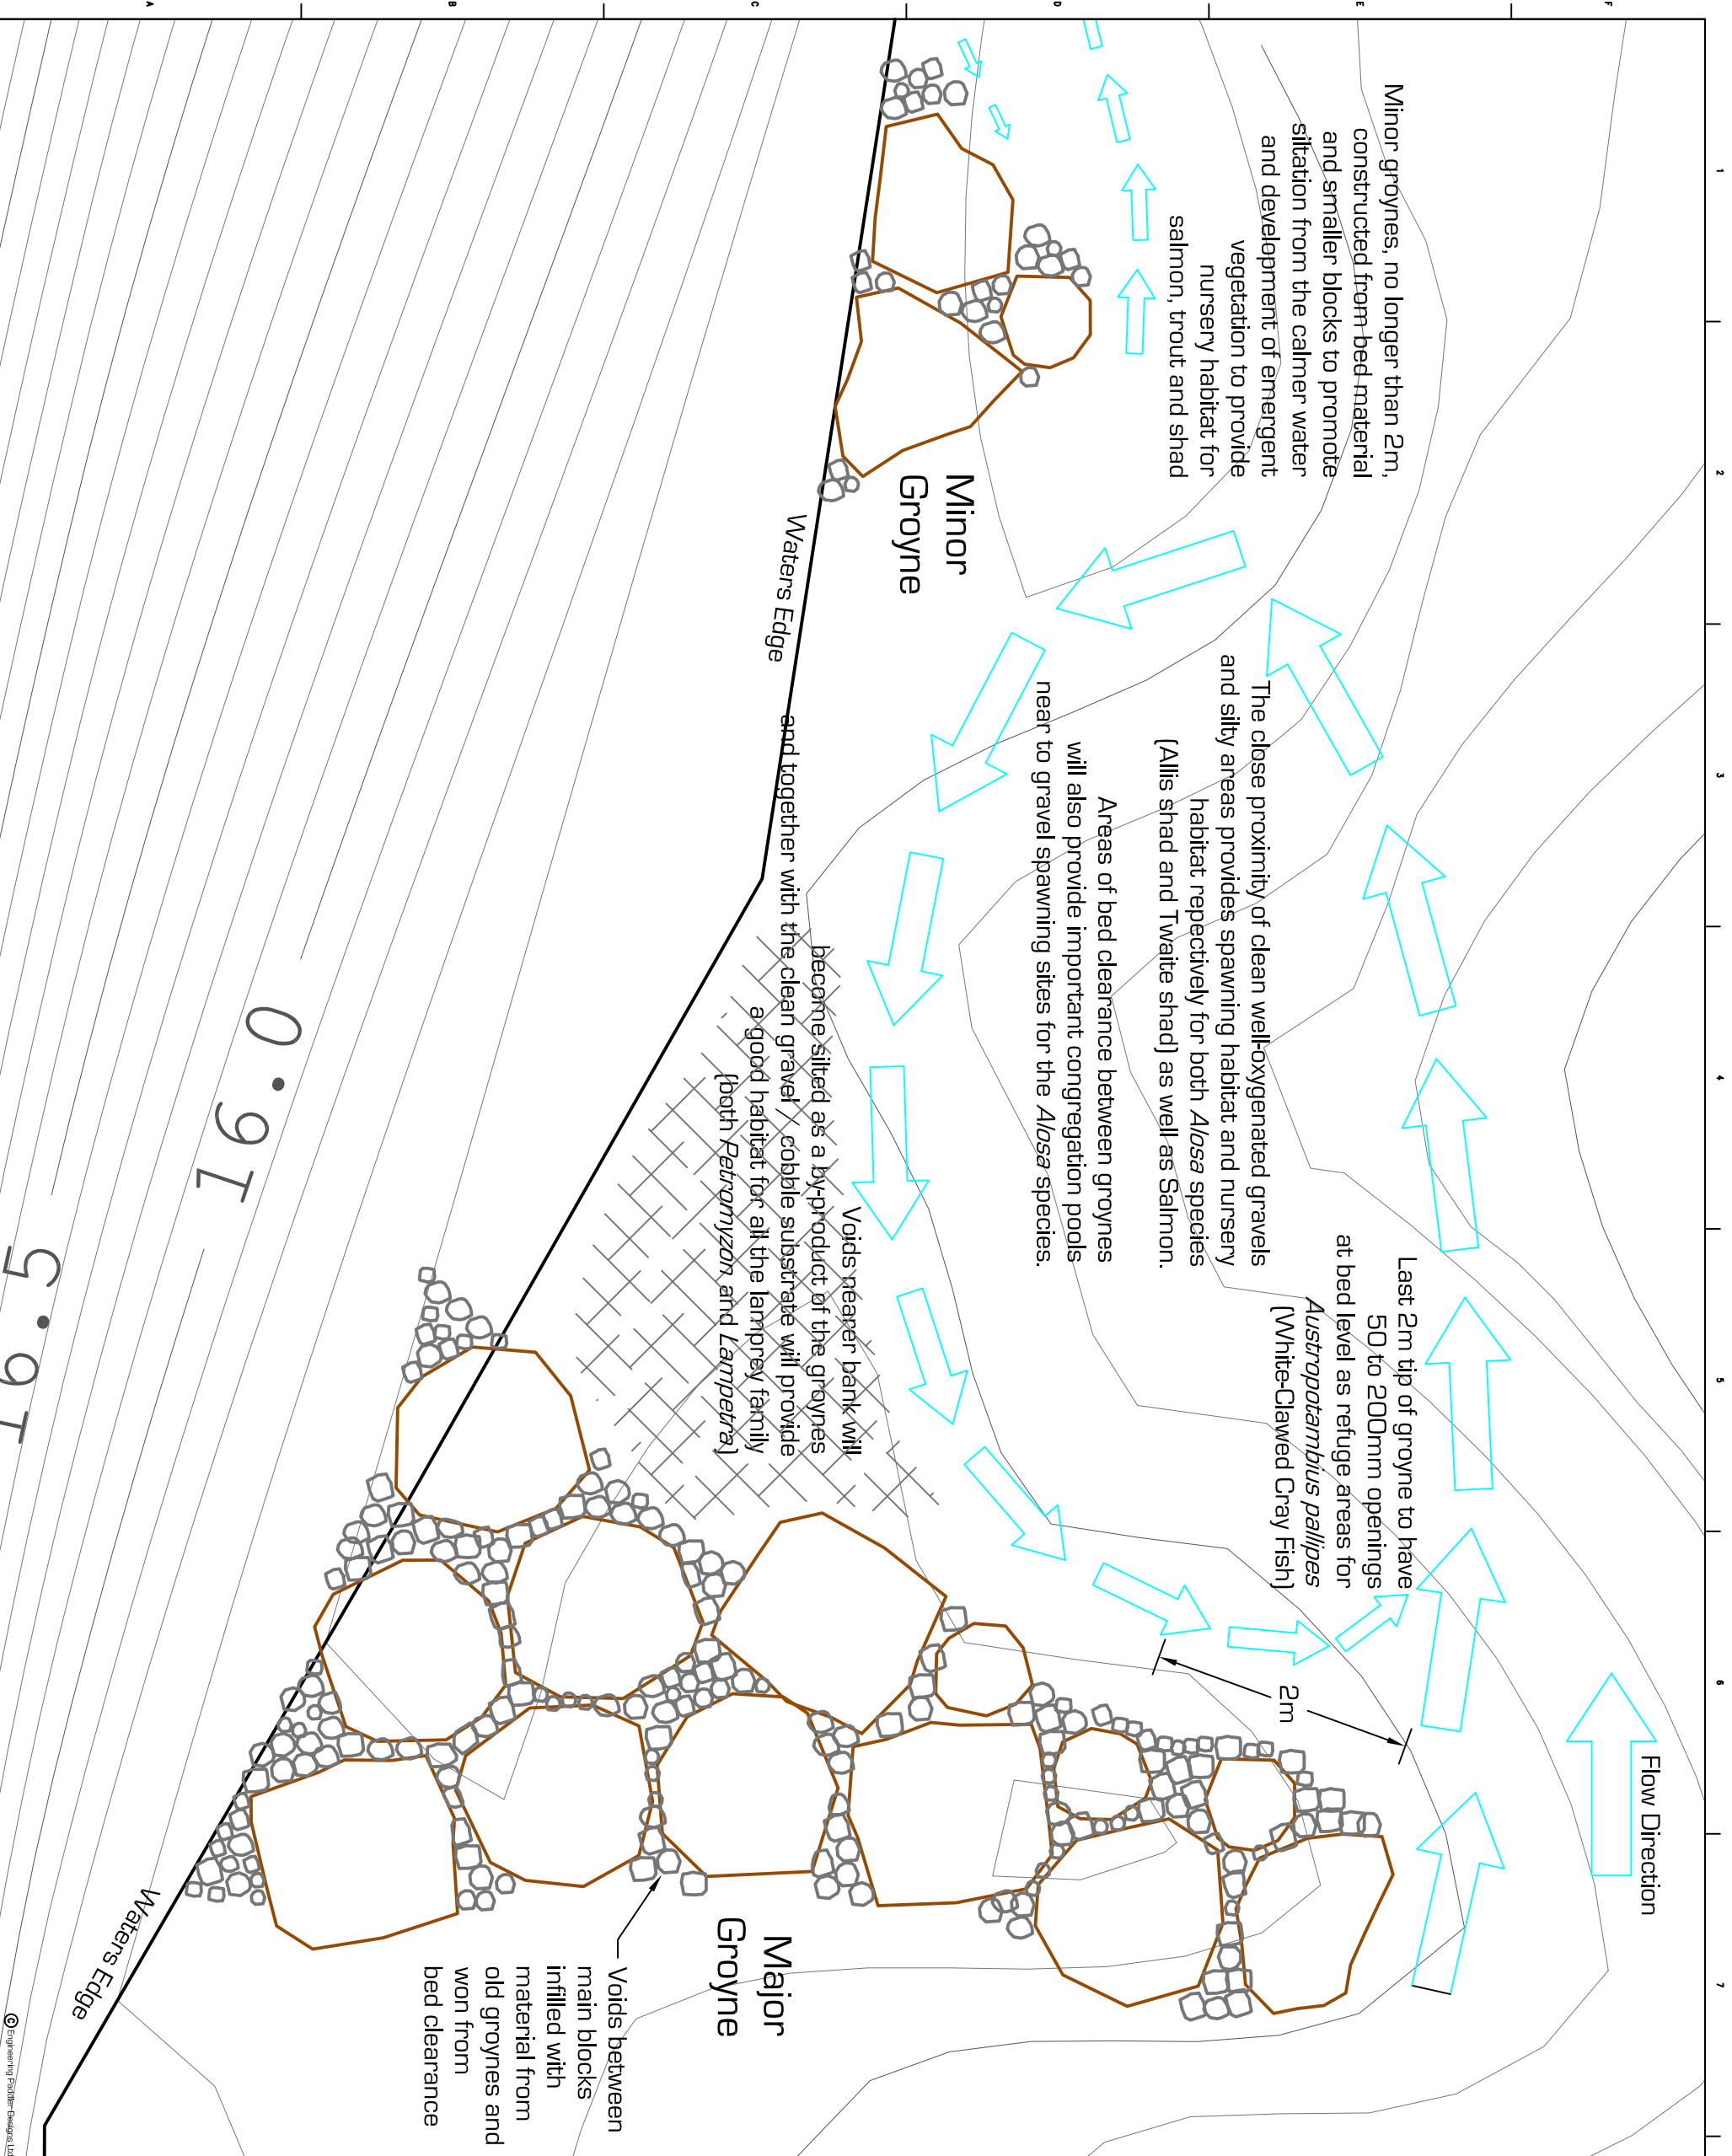

Rev	Date	Description	Chd	Ver'd


PROJECT: Symonds Yat In-River Works
Canoe Rapids & Habitat Improvements

CLIENT: 

TITLE: Typical Groyne Structure, Flow Pattern and Associated Habitat Improvement

SCALE	DRAWN	AL	DATE
1:50	CHECKED	JE	September 07
SIZE	DRAWING NO.		REV.
Planning / RDC	04-1106-150		0

EPD UK.COM



41 Awinton Tor, Newcastle upon Tyne, NE3 1UD.
Telephone: 07309 441573
Email Address: (first name) . (surname)@epduk.com
www.epduk.com

Registered Office: 5 Church Walk, Mowbray Park, Watkinson, Darlington, CO2 8EZ